

**SCDHEC OFFICE OF OCEAN AND COASTAL RESOURCE MANAGEMENT
PERMIT APPLICATION PUBLIC NOTICE**

February 1, 2008

Permit Number: OCRM-08-816
Permit ID: 62070

The SCDHEC Office of Ocean and Coastal Resource Management has received an application for a permit for the alteration of a critical area. This application was submitted pursuant to the Coastal Zone Management Act (Act 123) of the 1977 South Carolina General Assembly. The application, in brief, is described as follows:

APPLICANT: Lynnette & Curt Hennessey
C/o Atlantic Marine Construction Co Inc
372 County Shed Road
Beaufort SC 29906

LOCATION: On and adjacent to Broad Creek at 12 Widewater Road, Hilton Head Island, Beaufort County, South Carolina. TMS#: R510-010-000-043D-0000.

WORK: The work as proposed and shown on the attached plans consists of constructing a private dock. Specifically, the structure will have a 4'x70' walkway with handrails leading to a 6'x10' covered fixed pierhead with a sink, water and electricity. Channelward of the pierhead will be a 4'x24' ramp leading to an 11'x24' floating dock with an 11'x24' boat float off the end. Also, proposed is a 12'x14' four pile boatlift with a 3'x18' catwalk. **Existing old dock will be removed prior to construction.** The purpose for the dock is for the owner's private recreational use.

This public notice is being distributed to all known interested persons and agencies to assist in developing facts on which a decision by OCRM can be based. Comments concerning the proposed work should be submitted in writing, setting forth sufficient detail to furnish a clear understanding of the reasons for support or opposition.


The decision to issue or deny a permit will be based on the individual merits of the application, the policies specified in the South Carolina Coastal Zone Management Act, and the considerations outlined in the State of South Carolina Coastal Zone Management Program. Interested parties who wish to be notified of final permit action must notify OCRM in writing of this request.

To assure review by OCRM, comments regarding this application must be received by OCRM on or before February 16, 2008. For further information please contact the project manager for this activity, Geordie Madlinger at 843-846-9400.

PLEASE REPLY TO:

SCDHEC OFFICE OF OCEAN AND COASTAL RESOURCE MANAGEMENT
104 Parker Drive
Beaufort, South Carolina 29906

Please refer to P/N# OCRM-08-816

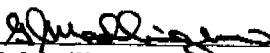


G. J. Madlinger, III, Project Manager




ATLANTIC SURVEYING CO.

P.O. BOX 5985
HILTON HEAD ISLAND, SC 29938
(843) 785-6262
FAX (843) 785-9062

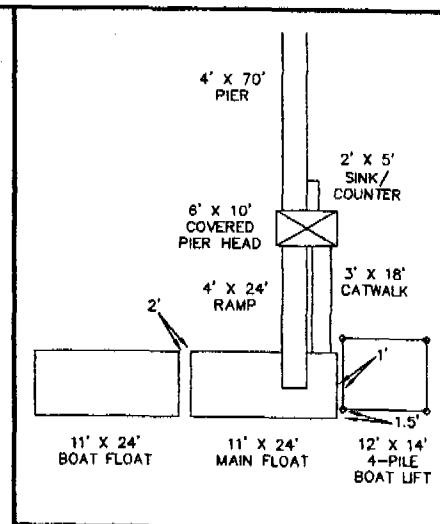

PROPOSED DOCK DETAIL (N.T.S.)

NOTE:
DISTANCES AND PLACEMENT OF DOCKS
MUST BE VERIFIED BY CONTRACTOR

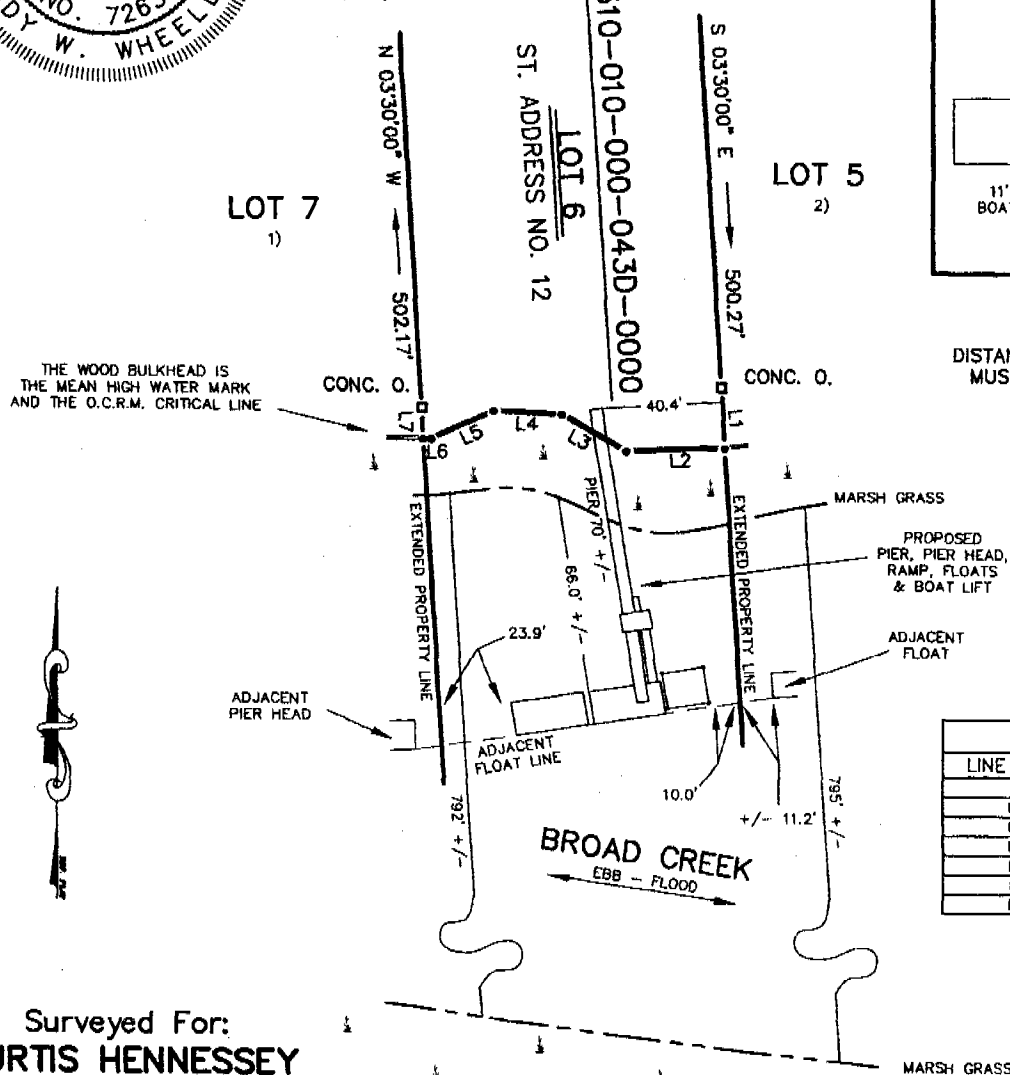


LINE TABLE		
LINE	BEARING	DISTANCE
L1	S03°30'00"E	20.70
L2	S87°38'58"W	33.14
L3	N80°36'58"W	24.74
L4	N87°28'24"W	22.29
L5	S64°18'10"W	22.82
L6	S89°40'32"W	2.80
L7	N03°30'00"W	10.83

Surveyed For:
CURTIS HENNESSEY

**A PROPOSED DOCK SURVEY OF LOT 6 WIDEWATER ROAD,
A SECTION OF SPANISH WELLS, HILTON HEAD ISLAND,
BEAUFORT COUNTY, SOUTH CAROLINA**

Reference Plat: A PLAT OF SPANISH WELLS SUBDIVISION NUMBER ONE, SURVEYOR
UNKNOWN, DATED JANUARY 1954, BOOK _____ PAGE _____

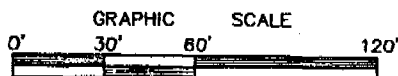

Rudy W. Wheeler
RUDY W. WHEELER
S. C. Prof. Land Surveyor No. 7263

JOB NO. 07-3240-1
DATE JANUARY 14, 2008

APPLICANT: CURTIS HENNESSEY

ACTIVITY: A PROPOSED PRIVATE DOCK


06pm-08-216

LOCATION: #12 WIDEWATER ROAD
SPANISH WELLS


COUNTY: BEAUFORT
DATE: 01/14/08

ADJACENT PROPERTY OWNERS:


- 1) DELORIS W. CHANDLER #10 WIDEWATER ROAD
- 2) DONALD & LISA DRAKEMAN #14 WIDEWATER ROAD

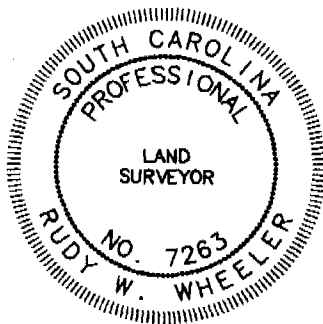

NOTE:
DISTANCES AND PLACEMENT OF DOCKS
MUST BE VERIFIED BY CONTRACTOR

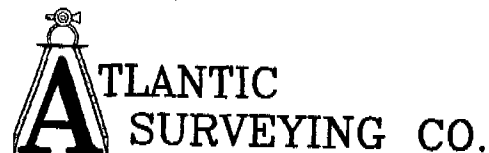

P.O. BOX 5985
HILTON HEAD ISLAND, SC 29938
(843) 785-6262
FAX (843) 785-9062

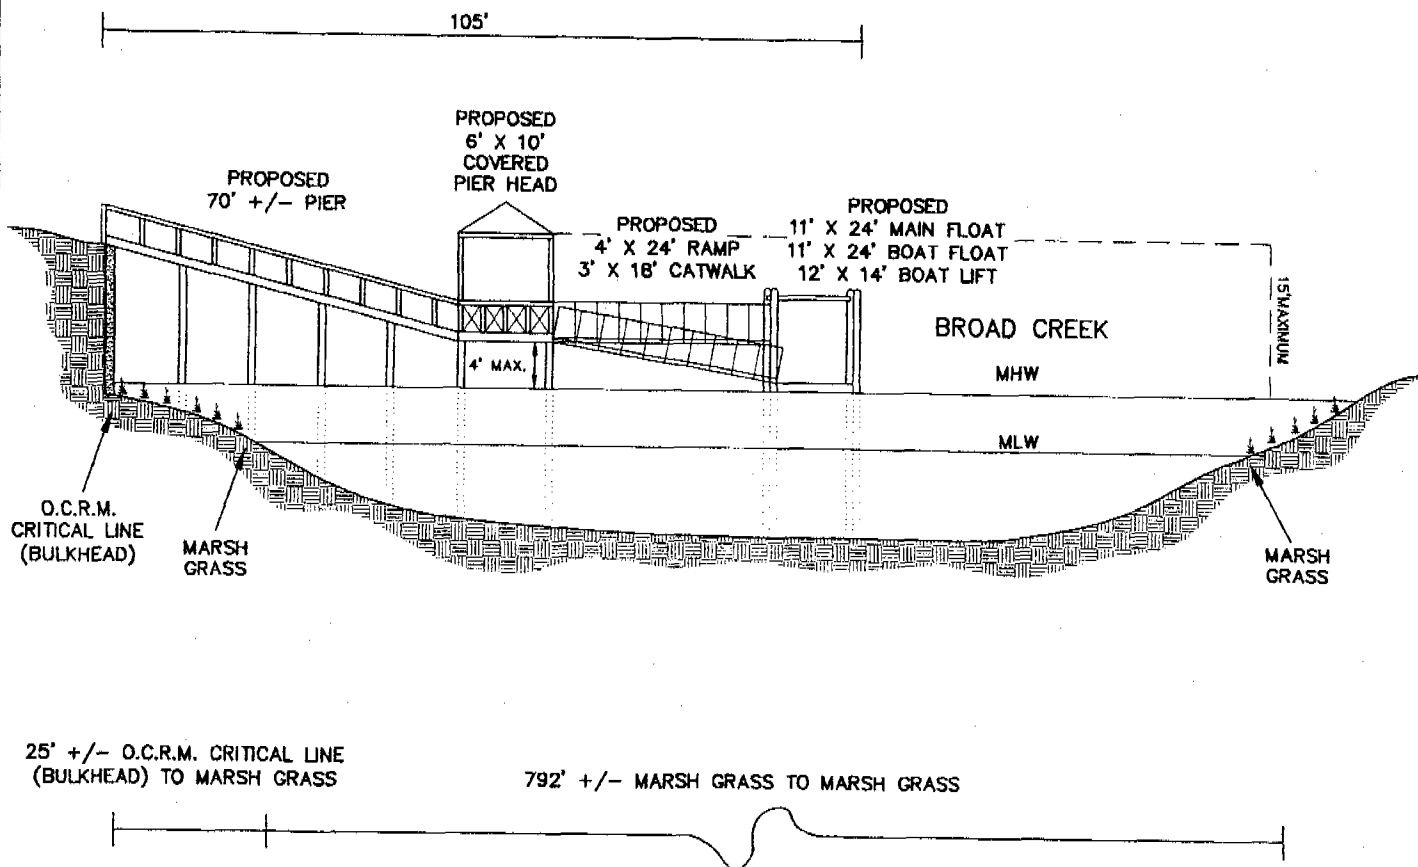

Prepared For:
CURTIS HENNESSEY

**A PROPOSED DOCK SECTION VIEW/PROFILE FOR LOT 6 WIDEWATER ROAD,
R510-010-000-043D-0000, SPANISH WELLS, HILTON HEAD ISLAND,
BEAUFORT COUNTY, SOUTH CAROLINA**

Rudy W. Wheeler
RUDY W. WHEELER
S. C. Prof. Land Surveyor No. 7263

DRAWING IS
NOT TO SCALE

JOB NO. 07-324D-2
DATE JANUARY 16, 2008

APPLICANT: CURTIS HENNESSEY

ACTIVITY: A PROPOSED PRIVATE DOCK

CCRM-08-816


LOCATION: #12 WIDEWATER ROAD
SPANISH WELLS

COUNTY: BEAUFORT


DATE: 01/16/08

ADJACENT PROPERTY OWNERS:

- 1) DELORIS W. CHANDLER #10 WIDEWATER ROAD
- 2) DONALD & LISA DRAKEMAN #14 WIDEWATER ROAD

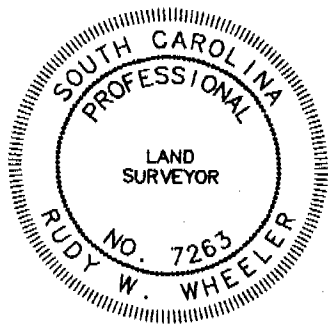


P.O. BOX 5985
HILTON HEAD ISLAND, SC 29938
(843) 785-6262
FAX (843) 785-9062

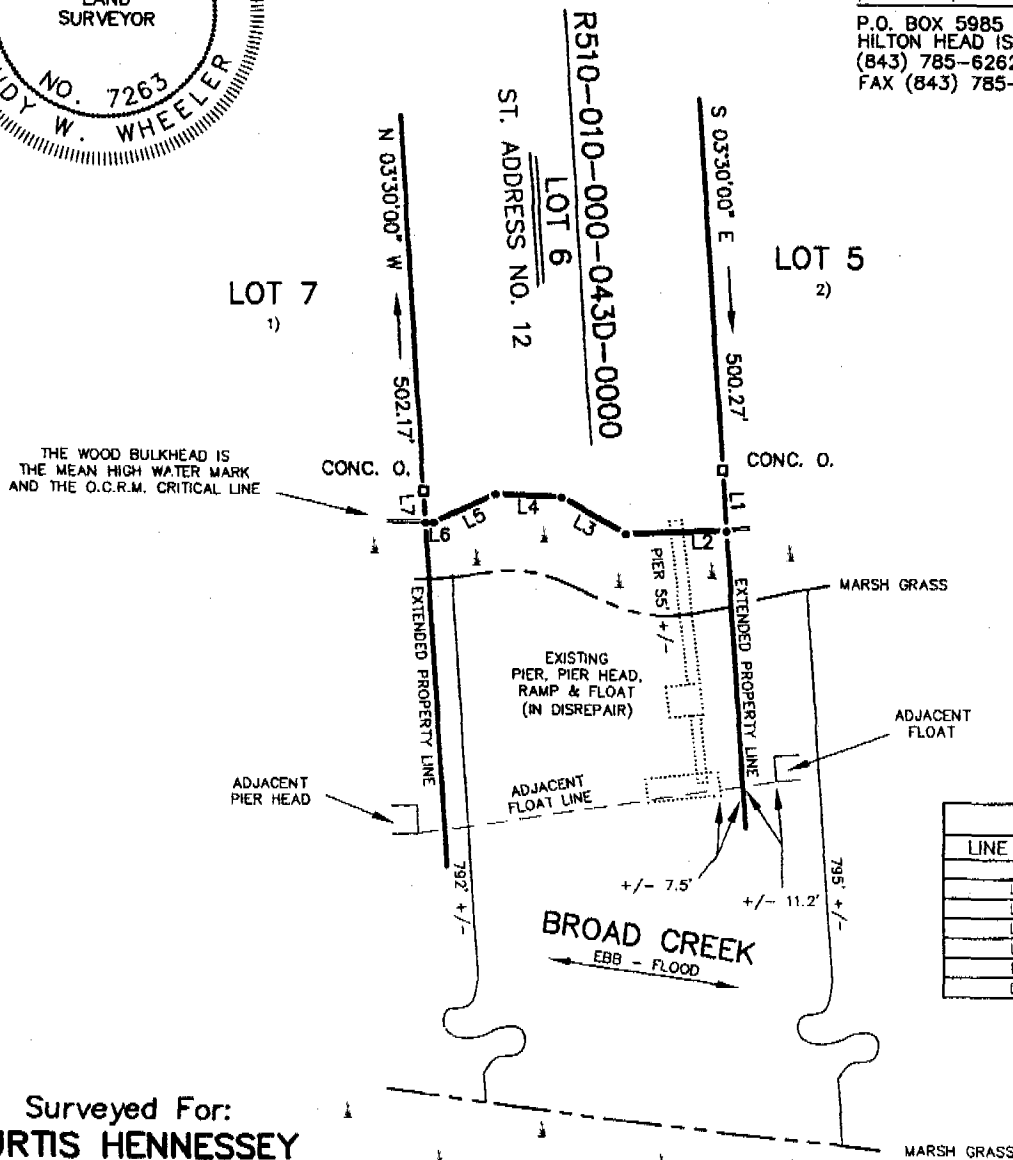

Surveyed For:
CURTIS HENNESSEY

**AN EXISTING DOCK SURVEY OF LOT 6 WIDEWATER ROAD,
A SECTION OF SPANISH WELLS, HILTON HEAD ISLAND,
BEAUFORT COUNTY, SOUTH CAROLINA**

Reference Plot: A PLAT OF SPANISH WELLS SUBDIVISION NUMBER ONE, SURVEYOR
UNKNOWN, DATED JANUARY 1954, BOOK _____ PAGE _____

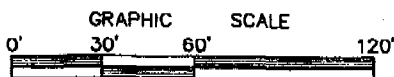

Rudy W. Wheeler
RUDY W. WHEELER
S. C. Prof. Land Surveyor No. 7263

JOB NO. 07-324D
DATE DECEMBER 6, 2007

APPLICANT: CURTIS HENNESSEY

ACTIVITY: AN EXISTING DOCK


CLRM-08-816

LOCATION: #12 WIDEWATER ROAD
SPANISH WELLS

COUNTY: BEAUFORT
DATE: 12/06/07

ADJACENT PROPERTY OWNERS:

- 1) DELORIS W. CHANDLER #10 WIDEWATER ROAD
- 2) DONALD & LISA DRAKEMAN #14 WIDEWATER ROAD

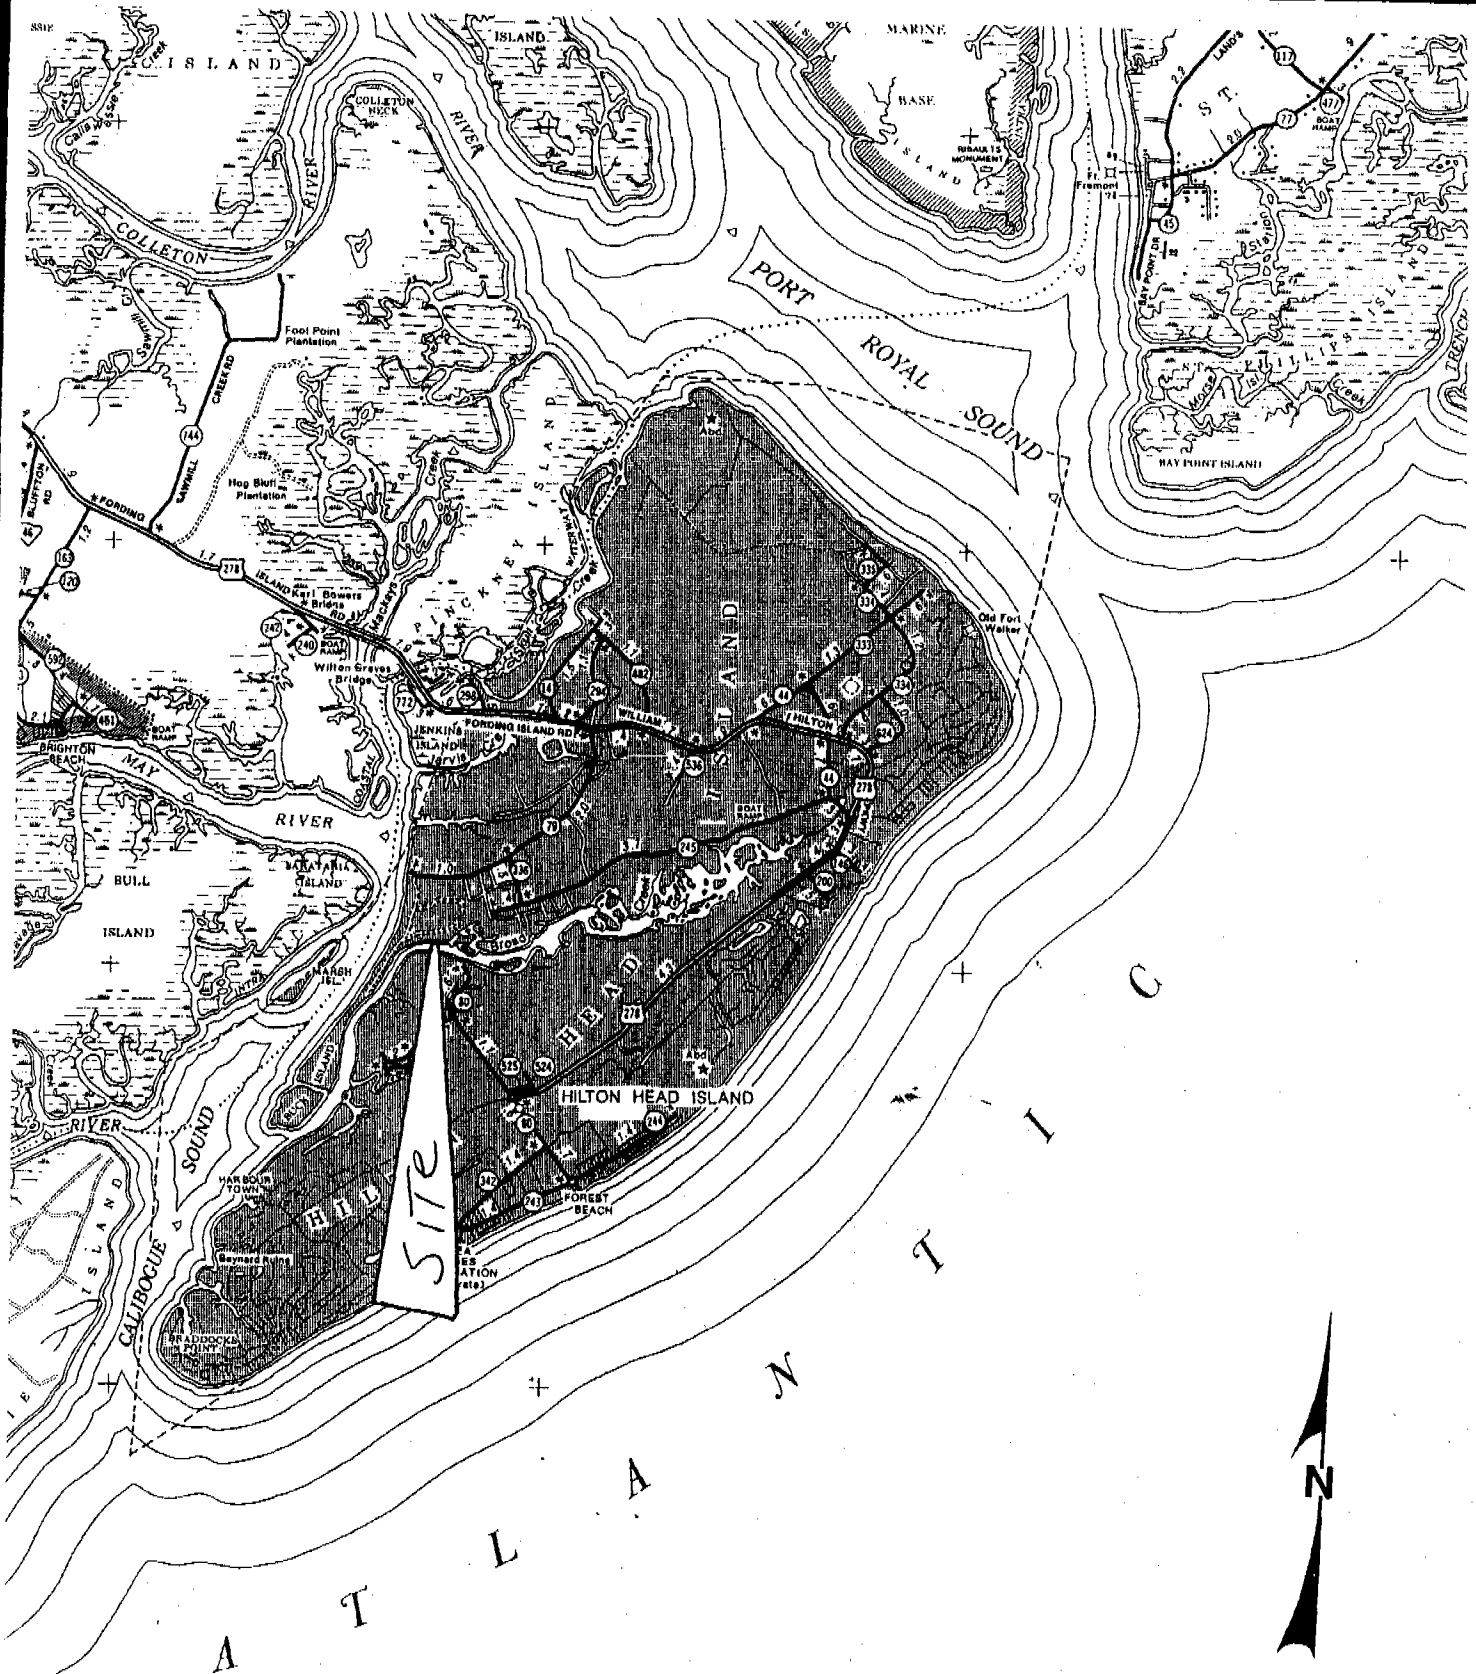

APPLICANT: CURTIS HENNESSEY

ACTIVITY: AN EXISTING DOCK

02PM-08-816

LOCATION: #12 WIDEWATER ROAD
SPANISH WELLS

COUNTY: BEAUFORT

DATE: 12/06/07

ADJACENT PROPERTY OWNERS:

- 1) DELORIS W. CHANDLER #10 WIDEWATER ROAD
- 2) DONALD & LISA DRAKEMAN #14 WIDEWATER ROAD